


PLAN KEY NOTES:

- P-1 GLASS ON WOOD FRAME, GRADE OR ENGINEERED FILL, PATTERNED CONCRETE.
- P-2 GRANITE POOL.
- P-3 ELEVATOR EQUIPMENT AREA.
- P-4 STAIR TREADS TO BE PRECAST TO MATCH COLOR AND TEXTURE OF PATTERNED CONCRETE FLOOR.
- P-5 MAMA DOORS, TRACK TO BE FLUSH WITH REC ROOM FLOOR.
- P-6 36" ELECTRIC RANGE WITH EXHAUST HOOD, BAR SINK WITH GOOSENECK FAUCET AND DISPOSAL.
- P-7 BATHING AREA: A. 36" ELECTRIC RANGE WITH EXHAUST HOOD, B. BAR SINK WITH GOOSENECK FAUCET AND DISPOSAL, C. TUB WITH TILE SURROUND, D. ABOVE STAINED CABINETS AND OPEN SHELVES ABOVE STAINED.
- P-8 CLOSET, CLOSETS, BUILT-IN HALF WITH DOUBLE ROD AND SHELF HALF WITH SINGLE ROD AND TWO SHELVES.
- P-9 SMOKE DETECTORS ABOVE DOOR (TYP. AT BEDROOMS).
- P-10 36" HIGH VANITY WITH CABINETS BELOW.
- P-11 12" x 18" WOOD STAINED CABBIES.
- P-12 LAUNDRY: A. PRECAST LAMINATE COUNTER WITH WOOD CABINETS ABOVE AND BELOW, B. STAINLESS STEEL LAUNDRY SINK WITH GOOSENECK FAUCET, C. BUILT-IN IRONING BOARD.
- P-13 GARAGE: A. GARAGE DOORS EACH WITH OPERATOR, B. FLOOR TO BE SLOPED AT 2% TOWARDS THE EXTERIOR WALLS, CEILING AND DOORS BETWEEN THE GARAGE WALLS TO BE MATCHED TO THE EXTERIOR WALLS, USE 1/2" TYPE X WALL BOARD, DOORS TO BE 20 MINUTE RATED.
- P-14 TRIM STRUCTURES: A. COLUMNS, B. BEAMS, C. TRUSS.
- P-15 ELEVATOR: A. FINISH INSIDE CAS, B. DOOR TO MATCH STYLE AND FINISH OF THE TYPICAL INTERIOR DOORS.
- P-16 STAIRS: A. WOOD TRIMBER, B. PRECAST, C. NATURAL STONE SET IN GRADE, D. WOOD.
- P-17 STUD WALLS: A. 2" x 6" WITH R-19 INSULATION, B. 2" x 6" WITH 1/2" SOUND BATT, C. 2" x 4", D. 2" x 4" CONCRETE POOL SECURITY WALL FINISHED IN NATURAL CONCRETE, TEXTURE IS FROM VERTICAL WOOD PATTERNED FORMS.
- P-18 CONCRETE PIERS WITH IRON GATE AND WOOD TRELLIS ABOVE.
- P-19 FLOORING: A. HARD WOOD, B. RUBBER TILE, C. RUBBER TILE.
- P-20 KITCHEN: A. 48" RANGE AND OVENS, B. TRIPLE SINK WITH DISPOSAL, C. DISHWASHER, D. GRANITE COUNTER TOP - TWO LEVELS, E. WOOD CABINETS HIGH AND LOW.
- P-21 TRANSITION HEARTH: A. STONE HEARTH, B. FIELD STONE HEARTH FACE WITH STONE RETURN GRILL, C. CERAMIC TILE, D. PRE-CAST COLUMNS.
- P-22 POWDER ROOM: A. 36" FURNITURE STYLE VANITY.

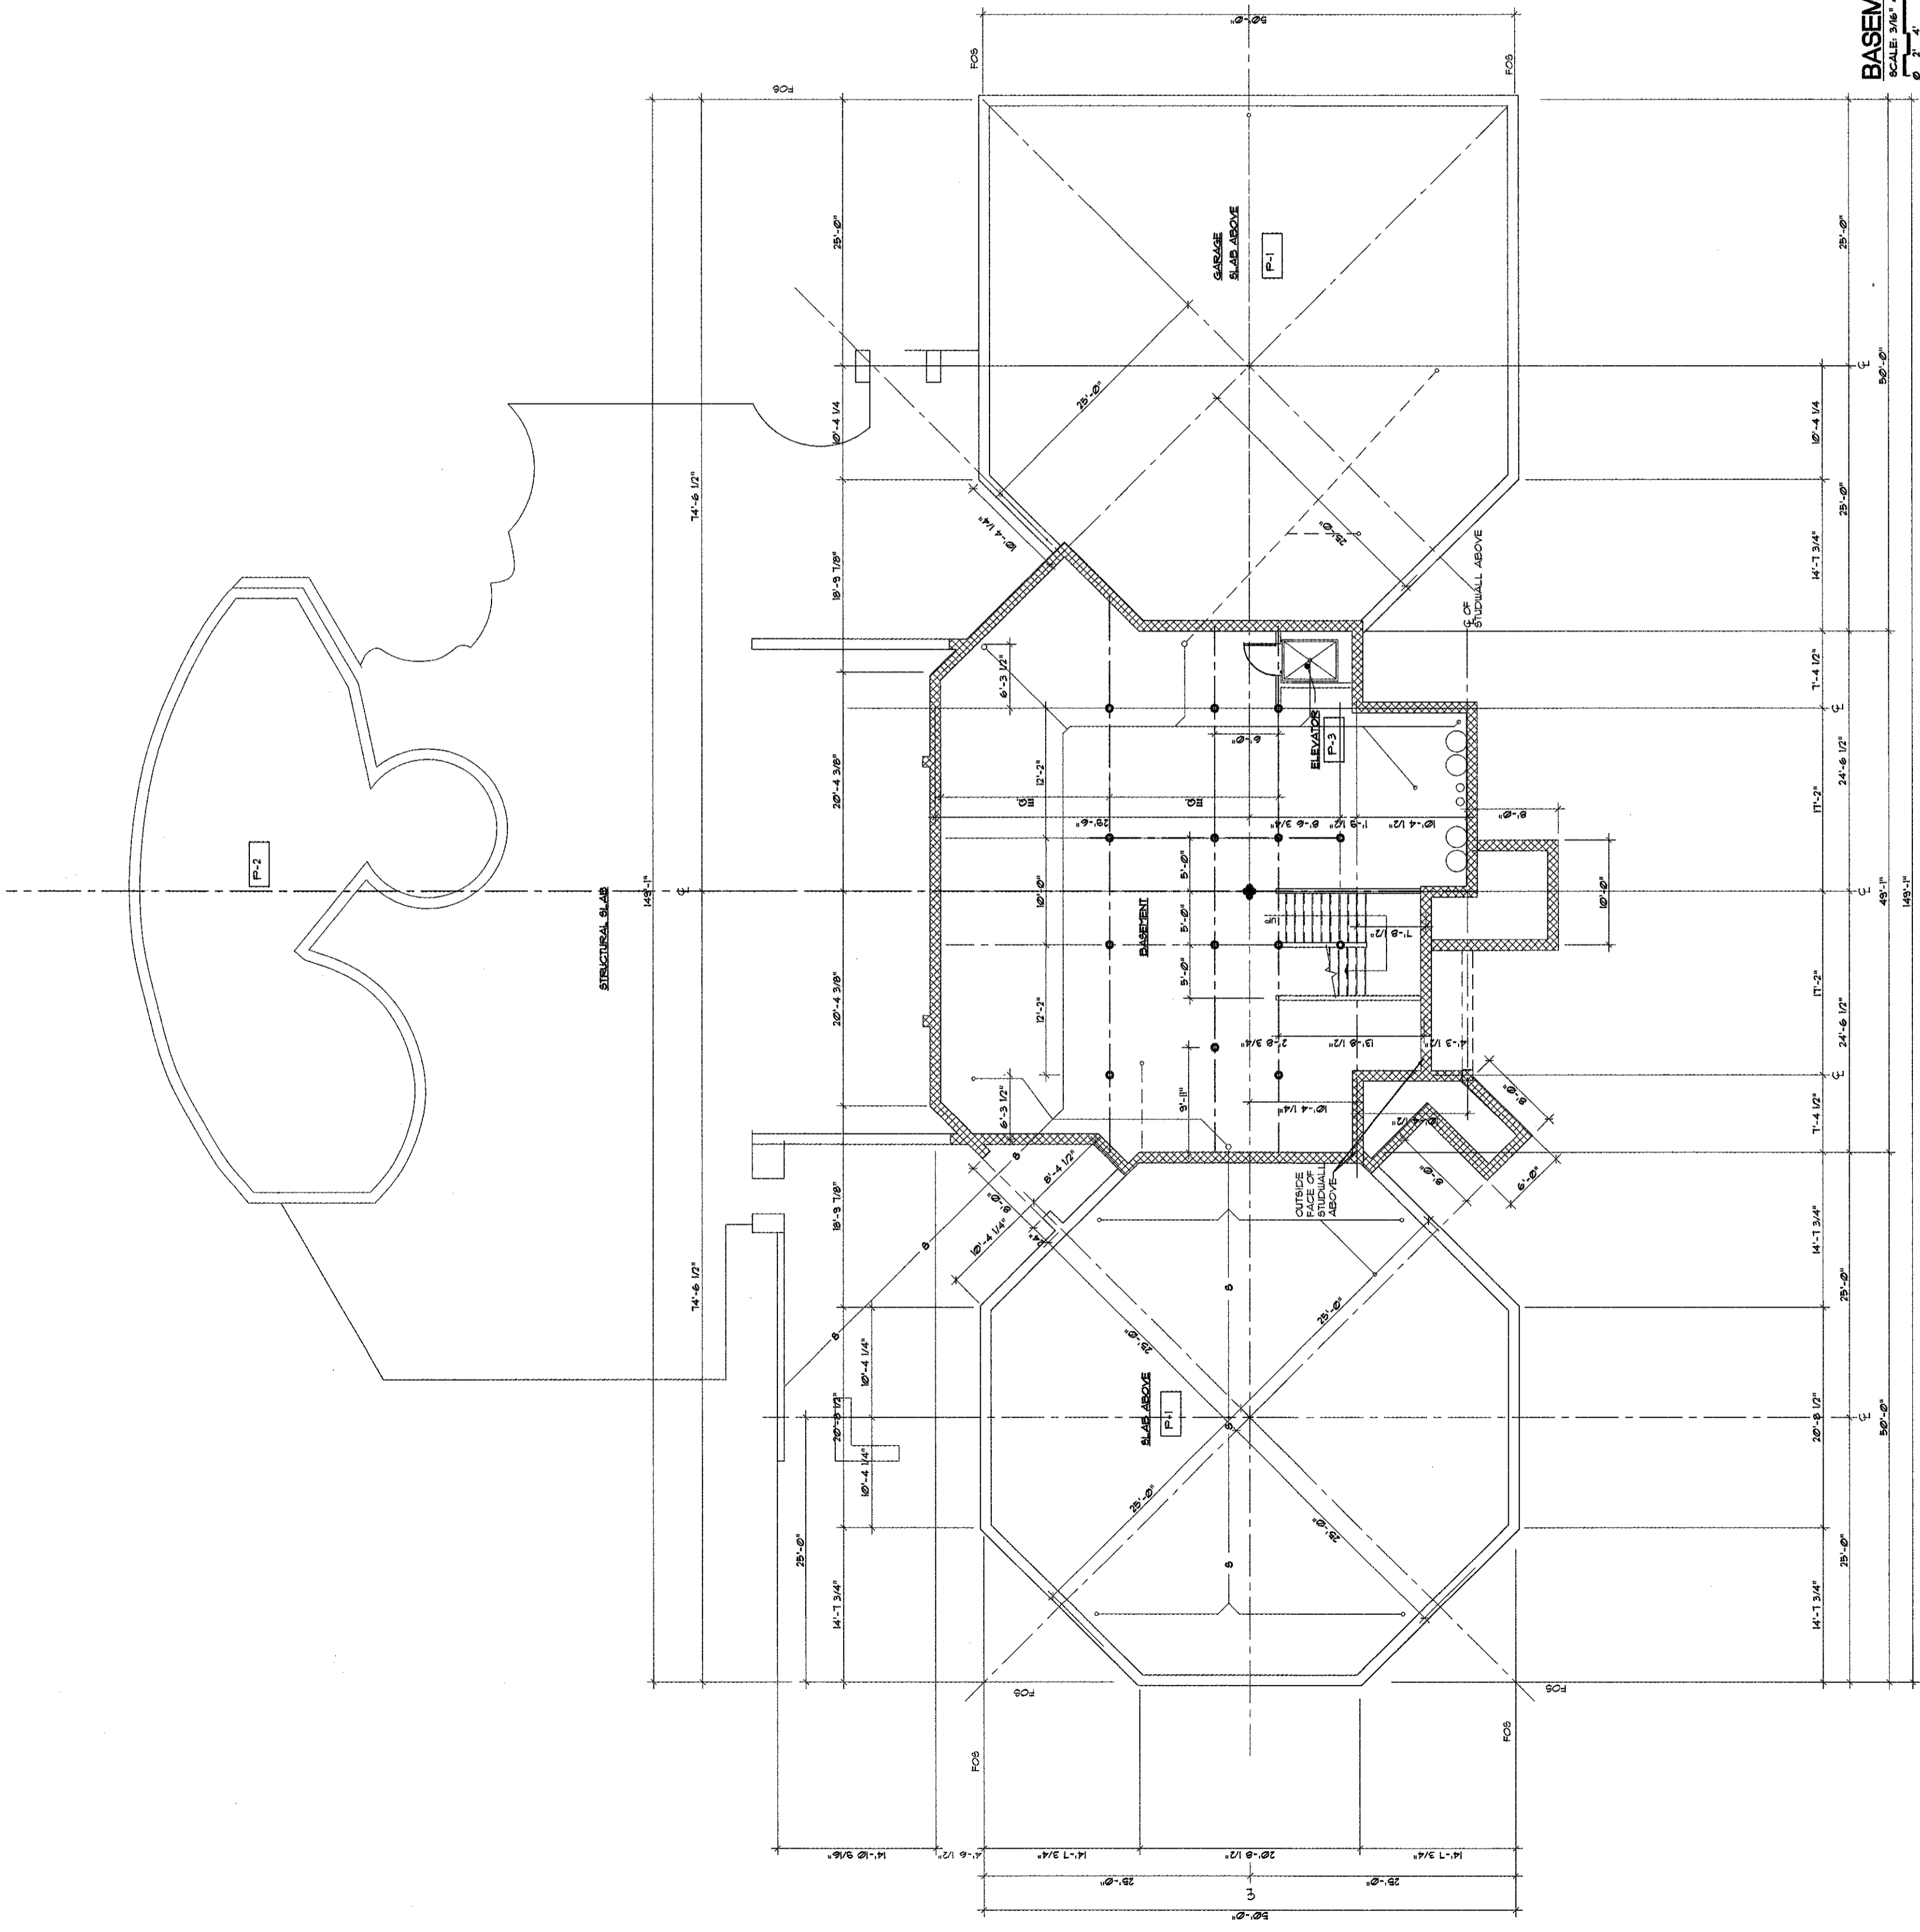

BASEMENT FLOOR PLAN
SCALE: 3/8" = 1'-0"
1/8" = 0'-0" FINISHED