


**PLAN KEY NOTES:**

- P-1 SLAB ON WOOD FRAME GRADE OR ENGINEERED FILL  
A. PATTERNED CONCRETE  
B. STEEL TROMBELED WITH CLEAR SEALER
- P-2 GANITE POOL  
A. 1/2" POLYURETHANE FLOORING  
B. SEAT COVERED WITH PRE-CAST, TO MATCH COLOR OF PATTERNED CONCRETE  
C. POURED IN-PLACE INFINITY EDGE
- P-3 ELEVATOR EQUIPMENT AREA
- P-4 STAIR TREADS TO BE PRECAST TO MATCH COLOR AND TEXTURE OF PATTERNED CONCRETE  
P-5 FLOOR DOORS, TRACK TO BE FLUSH WITH REC ROOM FLOOR
- P-6 BAR  
A. 36" ELECTRIC RANGE WITH EXHAUST HOOD, VENTED TO EXTERIOR  
B. SINK WITH GOOSENECK FAUCET AND DISPOSAL  
C. ICE MAKER  
D. TUB LEVEL BAR, LOWER 36" AFF, UPPER 42" AFF.  
P-7 BATHROOMS  
A. BUILT-IN TILE SHOWER AND SEAT WITH GLASS DOOR  
B. TUB WITH TILE SURROUND  
C. 36" HIGH LINEN CABINETS AND OPEN SHELVES ABOVE STAINED  
P-8 CLOTHES CLOSETS SPLIT, HALF WITH DOUBLE ROD AND SHELF, HALF WITH SINGLE ROD AND TWO SHELVES  
P-9 SMOKE DETECTORS ABOVE DOOR (TYP. AT BEDROOMS)
- P-10 36" HIGH VANITY WITH CABINETS BELOW
- P-11 12" x 18" WOOD STAINED CIBBIES
- P-12 LAMINATE  
A. METALIC LAMINATE COUNTER WITH WOOD CABINETS ABOVE AND BELOW  
B. STAINLESS STEEL LAUNDRY SINK WITH GOOSENECK  
C. BUILT-IN IRONING BOARD  
P-13 GARAGE  
A. FOUR GARAGE DOORS EACH WITH OPENER  
B. FLOOR TO BE SLOPED AT 2% TOWARDS THE EXTERIOR  
C. GULLY WITH 1/2" DIA. DOWN PIPING TO STORM SEWER  
D. USE 1/2" TYPE X WALL BOARD, DOORS TO BE 20 MINUTE RATED  
P-14 TIMBER STRUCTURES  
A. COLUMNS  
B. TRUSSES  
C. TRUSS  
P-15 ELEVATOR FINISH INSIDE CAB  
A. DOOR TO MATCH STYLE AND FINISH OF THE TYPICAL INTERIOR DOORS  
P-16 STAIRS  
A. WOOD TIMBER  
B. PRECAST  
C. NATURAL STONE SET IN GRADE  
P-17 STUD WALLS  
A. 2" x 4" WITH R-15 INSULATION  
B. 2" x 6" WITH 2" SOUND BATT  
C. 2" x 6"  
D. NATURAL STONE SET IN GRADE  
E. WOOD  
P-18 CONCRETE PIERS WITH IRON GATE AND WOOD TRELLIS ABOVE  
FLOORING:  
A. CERAMIC TILE  
B. RUBBER TILE  
C. RUBBER TILE  
P-19 KITCHEN  
A. 48" RANGE AND OVENS  
B. SINK WITH GOOSENECK FAUCET  
C. UNDER THE COUNTER REFRIGERATORS AND FREEZERS  
D. DISHWASHER  
E. GROUND SINK WITH 2" DIA. TUB LEVEL  
F. WOOD CABINETS HIGH AND LOW  
P-20 FIREPLACE  
A. FIELD STONE HEARTH WITH STONE RETURN GRILL  
B. FIELD STONE HEARTH WITH STONE RETURN GRILL  
C. PRE-CAST COLUMNS  
P-21 POWDER ROOM  
A. 36" HIGH FURNITURE STYLE VANITY

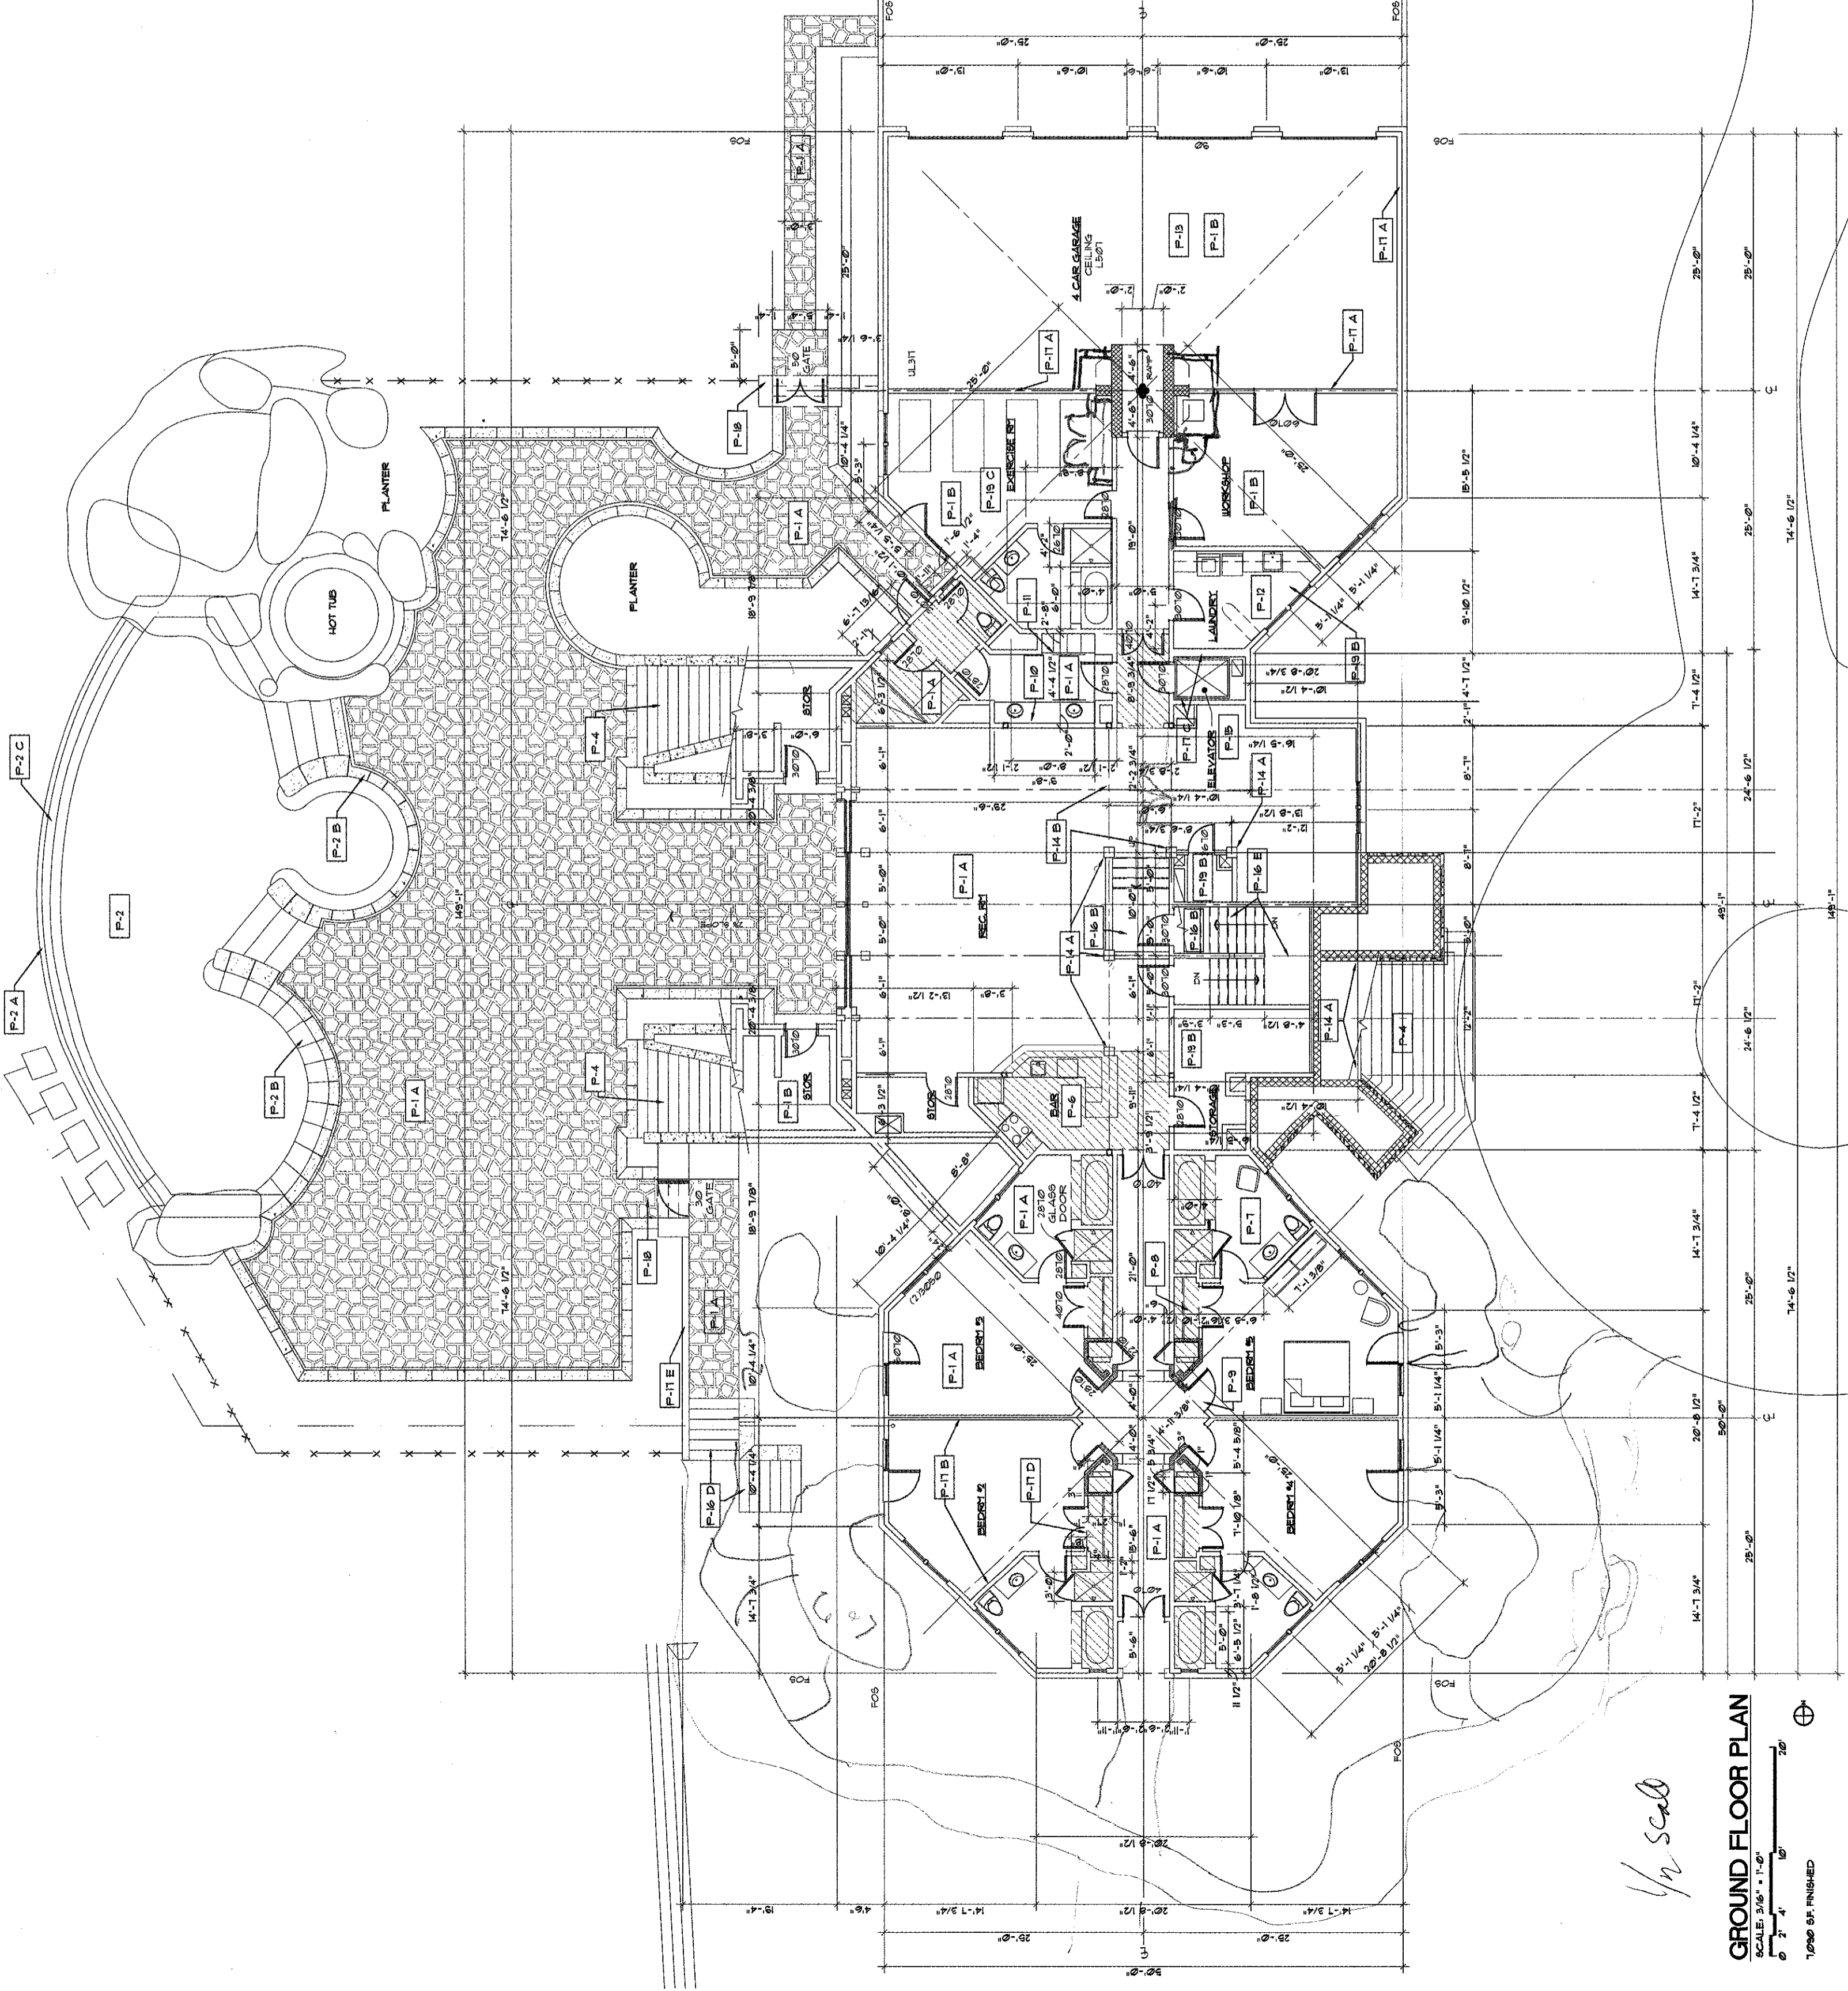

**GROUND FLOOR PLAN**  
SCALE: 3/8" = 1'-0"  
1/8" = 0'-6" FINISHED

*1/2" scale*

CONSTRUCTION SET 1  
CONSTRUCTION SET 2  
CONSTRUCTION SET 3

DATE: 07/23/2004  
DRAWN BY: [Name]  
CHECKED BY: [Name]  
PROJECT: [Name]