


PLAN KEY NOTES:

- P-1 SLAB ON WOOD FRAME GRADE OR ENGINEERED FILL
A. PATTERNED CONCRETE
B. STEEL TROVELED WITH CLEAR SEALER
- P-2 GANTRY HILL POOL EDGE FORMED
A. BEAT COVERED WITH PRE-CAST, TO MATCH COLOR OF PATTERNED CONCRETE
B. PATTERNED CONCRETE
C. Poured IN-PLACE INFINITY EDGE
- P-3 ELEVATOR EQUIPMENT AREA
- P-4 STAIRS TREADS TO BE PRECAST TO MATCH COLOR AND TEXTURE OF PATTERNED CONCRETE FLOOR
- P-5 MAIN DOORS, TRACK TO BE FLUSH WITH REC ROOM FLOOR
- P-6 BAR
A. 30" ELECTRIC RANGE WITH EXHAUST HOOD.
B. BAR SINK WITH GOOSENECK FAUCET AND DISPOSAL
C. ICE MAKER
D. TWO LEVEL BAR, LOWER 36" AFF, UPPER 42" AFF.
- P-7 BATHROOMS
A. BUILT-IN TILE SHOWER AND SEAT WITH GLASS DOOR
B. BUILT-IN TUB
C. VANITIES TO BE FINISHED
D. 36" HIGH LINEN CABINETS AND OPEN SHELVES ABOVE, STAINED
- P-8 CLOTHES CLOSETS SPLIT, HALF WITH DOUBLE ROD AND SHELF, HALF WITH SINGLE ROD AND TWO SHELVES
- P-9 SMOKE DETECTORS ABOVE DOOR (TYP. AT BEDROOMS)
- P-10 36" HIGH VANITY WITH CABINETS BELOW
- P-11 1" x 18" WOOD STAINED CURBIES
- P-12 LAUNDRY
A. PLASTIC LAMINATE COUNTER WITH WOOD CABINETS ABOVE AND BELOW
B. STAINLESS STEEL LAUNDRY SINK WITH GOOSENECK FAUCET
C. BUILT-IN IRONING BOARD
- P-13 GARAGE
A. FOUR GARAGE DOORS EACH WITH OPERATOR
B. FLOOR TO BE SLOPED AT 2% TOWARDS THE EXTERIOR
C. FLOOR TO BE SLOPED AT 2% TOWARDS THE EXTERIOR AND LIVING SPACE TO HAVE A 3/4 HOUR FIRE RATING, USE 1/2" TYPE X WALL BOARD, DOORS TO BE 20 MINUTE RATED
- P-14 TIMBER STRUCTURES,
A. COLUMNS
B. TRUSSES
C. TRUSS
- P-15 ELEVATOR
A. WOOD FINISH INSIDE CAB
B. DOOR TO MATCH STYLE AND FINISH OF THE TYPICAL INTERIOR DOORS
- P-16 STAIRS
A. TILE
B. TIMBER
C. PRECAST
D. WOOD
E. WOOD
- P-17 STUD WALLS
A. 2" x 4" WITH R-19 INSULATION
B. 2" x 6" WITH 2" SOUND BATT
C. 2" x 4"
D. 2" x 4"
E. CONCRETE POOL SECURITY WALL FINISHED IN NATURAL CONCRETE, TEXTURE IS FROM VERTICAL WOOD PATTERNED FORMS
- P-18 CONCRETE PIERS WITH IRON GATE AND WOOD TRELLIS ABOVE
- P-19 FLOORS
A. HARD WOOD
B. CERAMIC TILE
C. RUBBER TILE
- P-20 KITCHEN
A. 48" RANGE AND OVEN
B. UNDER THE COUNTER REFRIGERATORS AND FREEZERS
C. DISHWASHER
D. LOWER 36" AFF, UPPER 42" AFF
E. WOOD CABINETS HIGH AND LOW
- P-21 FIREPLACE
A. STONE HEARTH
B. HEARTH FACE WITH STONE RETURN GRILL
C. STONE MANTLE
D. PRE-CAST COLLUMS
- P-22 POWDER ROOM
A. 36" HIGH FURNITURE STYLE VANITY

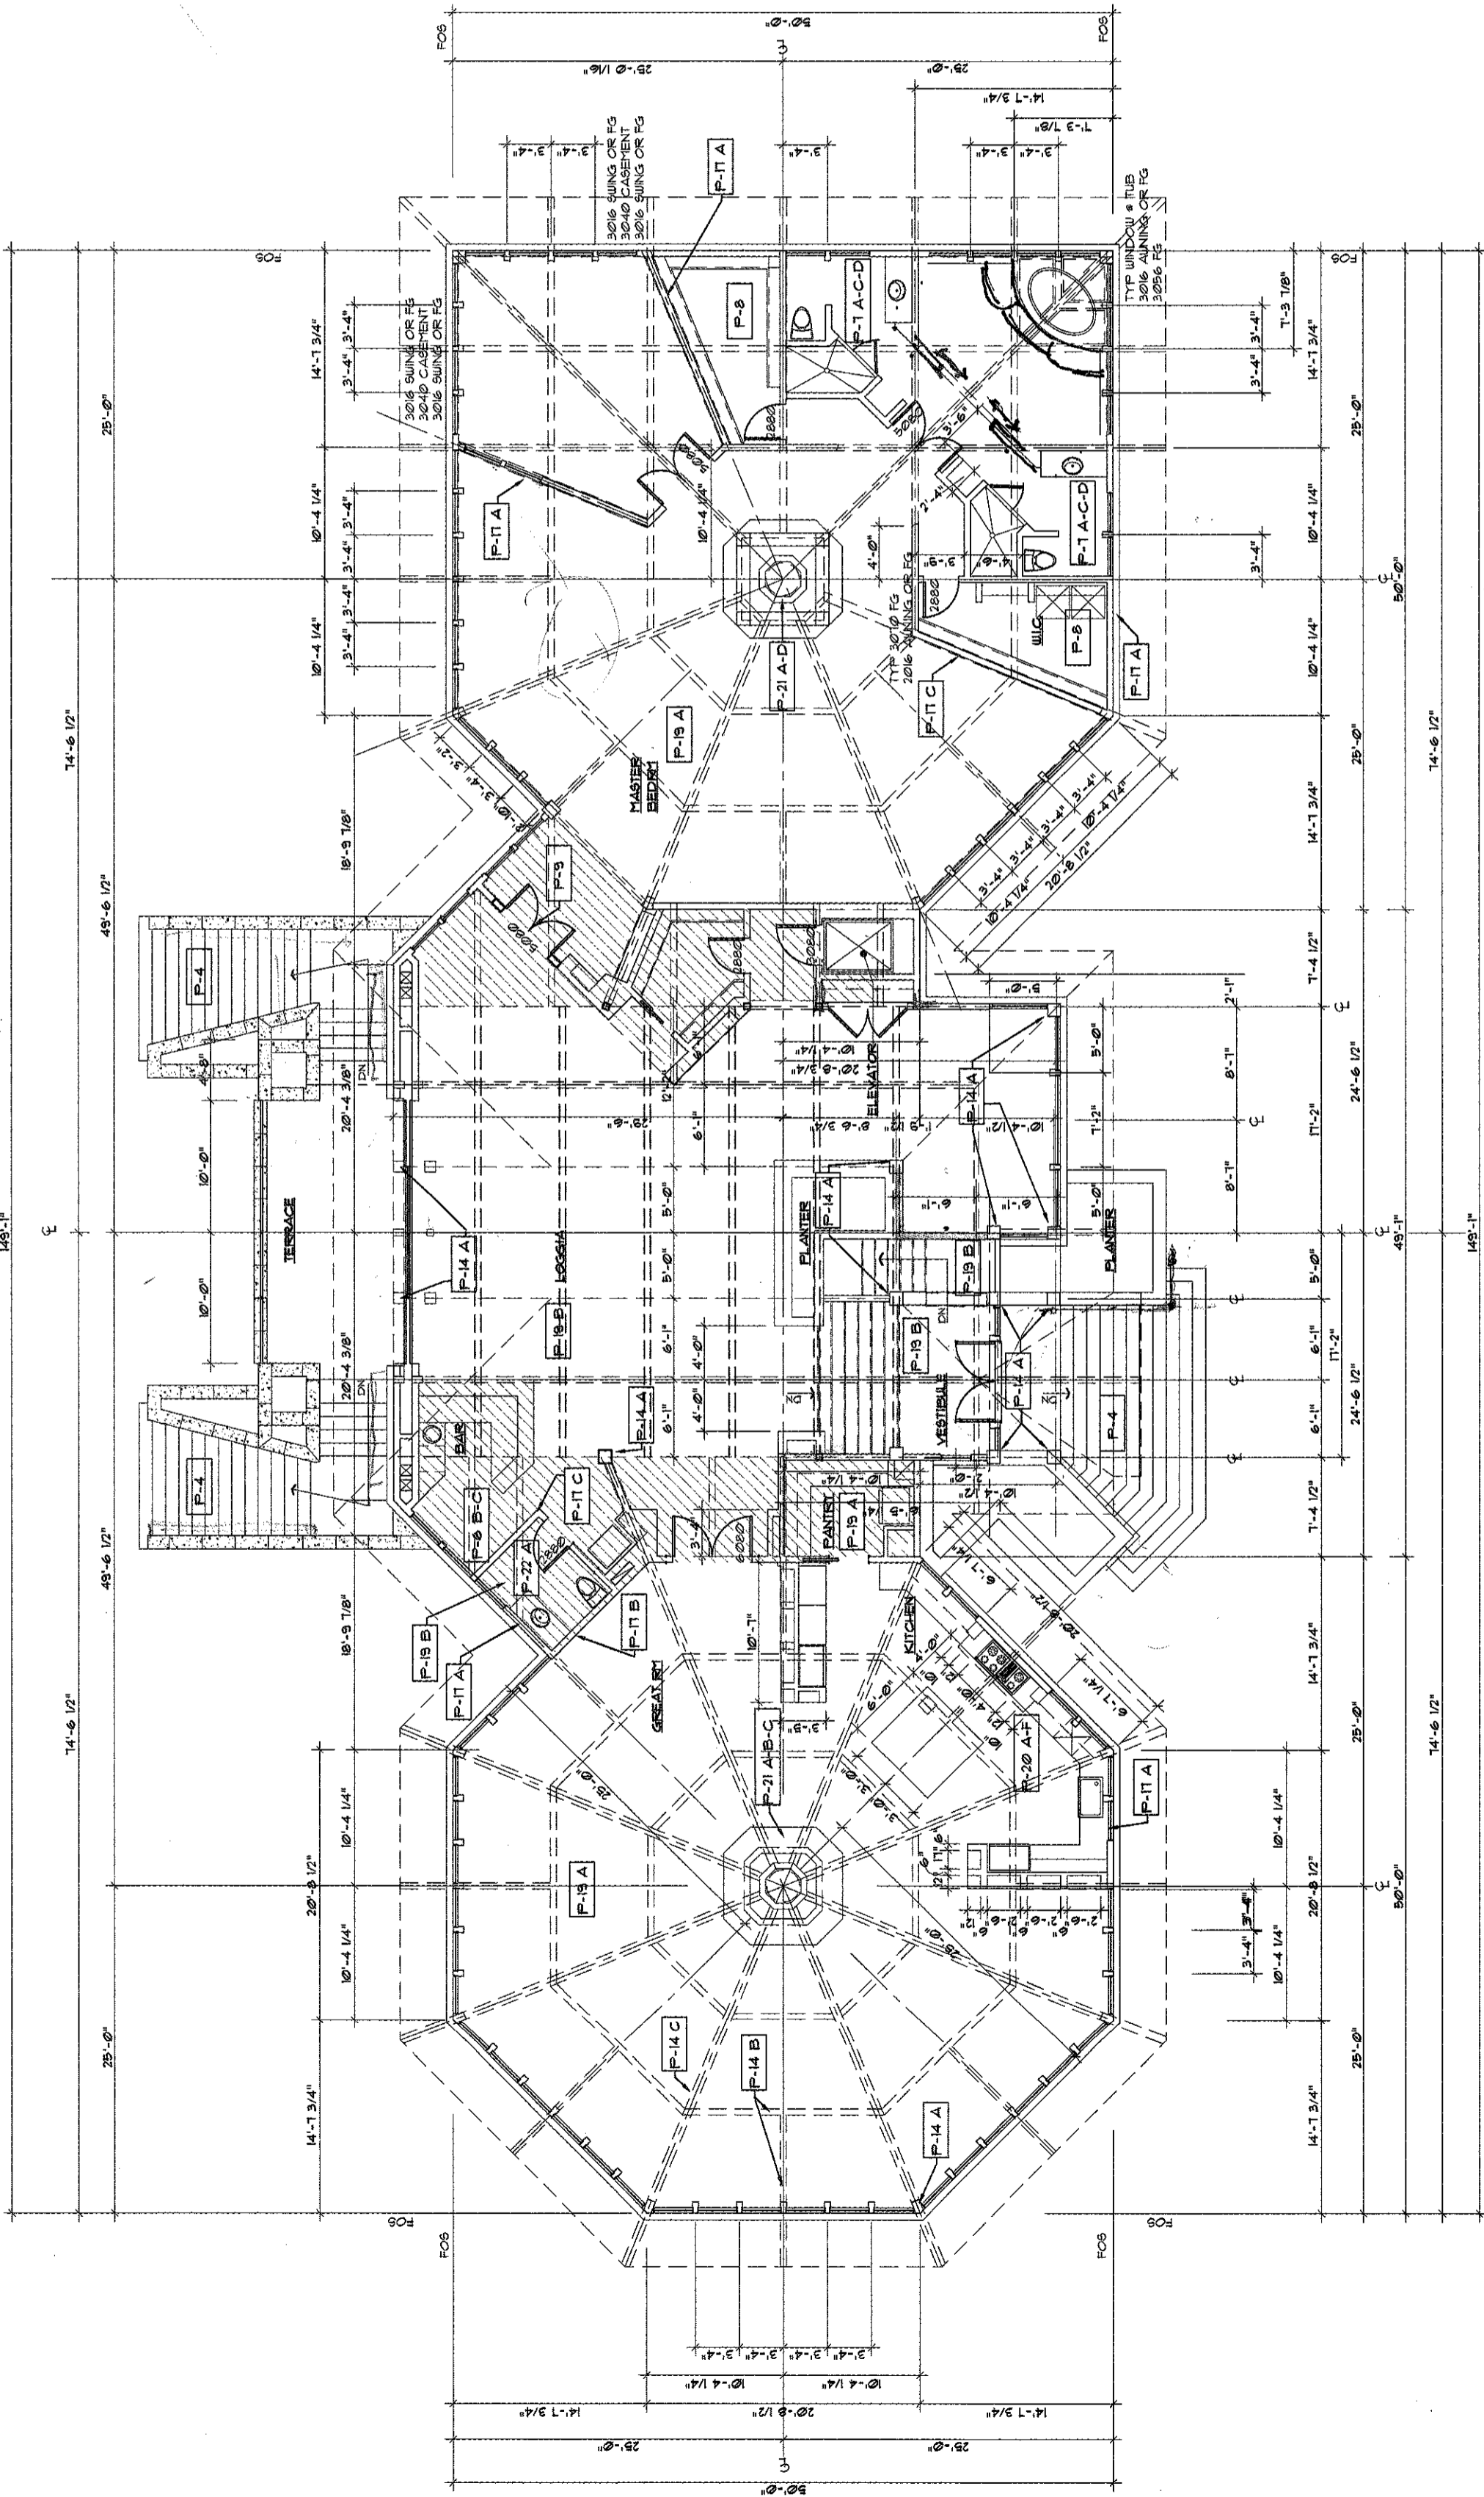

MAIN FLOOR PLAN
SCALE: 3/8" = 1'-0"
1/8" = 1'-0"
1/16" = 1'-0"
1/32" = 1'-0"
1/64" = 1'-0"
1/17592186444416" = 1'-0"
1/35184372888832" = 1'-0"
1/70368745777664" = 1'-0"
1/140737491555296" = 1'-0"
1/281474983110592" = 1'-0"
1/562949966221184" = 1'-0"
1/1125899932442304" = 1'-0"
1/2251799864884608" = 1'-0"
1/4503599729769216" = 1'-0"
1/9007199459538432" = 1'-0"
1/18014398919076864" = 1'-0"
1/36028797838153728" = 1'-0"
1/72057595676307456" = 1'-0"
1/144115191352614912" = 1'-0"
1/288230382705229824" = 1'-0"
1/576460765410459648" = 1'-0"
1/115292153082091936" = 1'-0"
1/230584306164183872" = 1'-0"
1/461168612328367744" = 1'-0"
1/922337224656735488" = 1'-0"
1/1844674449313511968" = 1'-0"
1/3689348898627023936" = 1'-0"
1/7378697797254047872" = 1'-0"
1/14757395594508097744" = 1'-0"
1/29514791189016195488" = 1'-0"
1/59029582378032390976" = 1'-0"
1/118059164756064781952" = 1'-0"
1/236118329512129563904" = 1'-0"
1/472236659024259127808" = 1'-0"
1/944473318048518255616" = 1'-0"
1/1888946636097177011232" = 1'-0"
1/3777893272194354022464" = 1'-0"
1/7555786544388708044928" = 1'-0"
1/15111573088777416089856" = 1'-0"
1/15474250843108070776012544" = 1'-0"
1/30948501686216141552024896" = 1'-0"
1/61897003372432283104049792" = 1'-0"
1/123794006744864566208099584" = 1'-0"
1/247588013489289132416199168" = 1'-0"
1/495176026978578264832398336" = 1'-0"
1/990352053957156529664796672" = 1'-0"
1/198070410791433057932993344" = 1'-0"
1/396140821582866115864986688" = 1'-0"
1/792281643165732231729973376" = 1'-0"
1/1584563287311464463459866752" = 1'-0"
1/3169126574622928926919733504" = 1'-0"
1/6338253149245857853839467008" = 1'-0"
1/12676506298491715707678934016" = 1'-0"
1/25353012596983431415357868032" = 1'-0"
1/50706025193966862830715736064" = 1'-0"
1/10141205038793372566143472128" = 1'-0"
1/20282410077586745132286944256" = 1'-0"
1/40564820155173490264573888512" = 1'-0"
1/81129640310346980529147763264" = 1'-0"
1/16225928060693396105829526528" = 1'-0"
1/32451856121386792211765905056" = 1'-0"
1/64903712242773584423531810112" = 1'-0"
1/12980742484554716847063620224" = 1'-0"
1/25961484969109433694127240448" = 1'-0"
1/51922969938218867388254480896" = 1'-0"
1/103845939876437737772891717792" = 1'-0"
1/207691879752875475545573435584" = 1'-0"
1/415383759505750951091146871168" = 1'-0"
1/830767519011501902182293742336" = 1'-0"
1/166153503802300380364587484472" = 1'-0"
1/332307007604600760729174968944" = 1'-0"
1/664614015209201521458349937888" = 1'-0"
1/1329228030418030423166989957776" = 1'-0"
1/2658456060836060846333979915552" = 1'-0"
1/5316912121672121692667959831104" = 1'-0"
1/10633824243344243153339196622176" = 1'-0"
1/2126764848668848630667839324544" = 1'-0"
1/4253529697337697261333678649088" = 1'-0"
1/8507059394675394522667357298176" = 1'-0"
1/17014118789350789045334745963552" = 1'-0"
1/34028237578701578090669491927104" = 1'-0"
1/68056475157403156181338983854208" = 1'-0"
1/13611295035480631236267797708864" = 1'-0"
1/27222590070961262448535595417328" = 1'-0"
1/54445180141922524897071108834656" = 1'-0"
1/10889036028384504979414221731312" = 1'-0"
1/21778072056769009958828443462624" = 1'-0"
1/43556144113538019917656886925248" = 1'-0"
1/87112288227076039835313773850496" = 1'-0"
1/174224564541152079670627547700992" = 1'-0"
1/348449129082304159341255095401984" = 1'-0"
1/696898258164608318682510100803968" = 1'-0"
1/139379651632121663365020201607936" = 1'-0"
1/278759303264243326730040403215872" = 1'-0"
1/557518606528486653460080806431744" = 1'-0"
1/111503721305697327122016161283488" = 1'-0"
1/223007442611374654444032252566976" = 1'-0"
1/446014885222749308888864505133952" = 1'-0"
1/89202977044549861777777301026784" = 1'-0"
1/178405944089099723555546602053568" = 1'-0"
1/356811888178199447111092124107136" = 1'-0"
1/713623776356398894222184248214272" = 1'-0"
1/1427247552712797788444368496428448" = 1'-0"
1/285449510542559557688873699285696" = 1'-0"
1/5708990210851191153777747885713792" = 1'-0"
1/1141798042170238307555515771427584" = 1'-0"
1/2283596084340476615111111111111111" = 1'-0"
1/4567192168680953230222222222222222" = 1'-0"
1/9134384337361906460444444444444444" = 1'-0"
1/1826876875722381212888888888888888" = 1'-0"
1/3653753751444762425777777777777777" = 1'-0"
1/7307507502889524851555555555555555" = 1'-0"
1/14615015005779049003111111111111111" = 1'-0"
1/29230030011558098006222222222222222" = 1'-0"
1/58460060023116196012444444444444444" = 1'-0"
1/11692012004623239202488888888888888" = 1'-0"
1/23384024009246478404977777777777777" = 1'-0"
1/46768048018492956809955555555555555" = 1'-0"
1/935360960369859136199111111111111111" = 1'-0"
1/187072192073971824398222222222222222" = 1'-0"
1/374144384147943648796444444444444444" = 1'-0"
1/74828876829588729759288888888888888" = 1'-0"
1/149657753591774595185777777777777777" = 1'-0"
1/299315507183549190371555555555555555" = 1'-0"
1/5986310143670983807431111111111111111" = 1'-0"
1/1197262028734196761482222222222222222" = 1'-0"
1/239452405746839352296444444444444444" = 1'-0"
1/478904811493678704592888888888888888" = 1'-0"
1/9578096229873574091845777777777777777" = 1'-0"
1/1915619245774114183691555555555555555" = 1'-0"
1/3831238491548228376782222222222222222" = 1'-0"
1/7662476983096456753564444444444444444" = 1'-0"
1/15324953966193113111111111111111111111" = 1'-0"
1/3064990793238622622222222222222222222" = 1'-0"
1/6129981586477244444444444444444444444" = 1'-0"
1/1225996372955448888888888888888888888" = 1'-0"
1/2451992745910977777777777777777777777" = 1'-0"
1/4903985482181555555555555555555555555" = 1'-0"
1/98079709643631111111111111111111111111" = 1'-0"
1/19615941928726222222222222222222222222" = 1'-0"
1/39231883857452444444444444444444444444" = 1'-0"
1/7846376771490488888888888888888888888" = 1'-0"
1/15692753542809777777777777777777777777" = 1'-0"
1/31385507085619555555555555555555555555" = 1'-0"
1/627710141712391111111111111111111111111" = 1'-0"
1/125542028424778222222222222222222222222" = 1'-0"
1/251084056849556444444444444444444444444" = 1'-0"
1/50216811369911288888888888888888888888" = 1'-0"
1/100433627398185777777777777777777777777" = 1'-0"
1/200867254796371555555555555555555555555" = 1'-0"
1/4017345095927431111111111111111111111111" = 1'-0"
1/803469019185486222222222222222222222222" = 1'-0"
1/1606938377713729544444444444444444444444" = 1'-0"
1/321387675542745908888888888888888888888" = 1'-0"
1/642775351085491817777777777777777777777" = 1'-0"
1/128555070217183763555555555555555555555" = 1'-0"
1/25711014043436752711111111111111111111111" = 1'-0"
1/51422028086873505422222222222222222222222" = 1'-0"
1/10284405617374701084444444444444444444444" = 1'-0"
1/2056881123475402176888888888888888888888" = 1'-0"
1/4113762247510804337777777777777777777777" = 1'-0"
1/822752449502160867555555555555555555555" = 1'-0"
1/164550499000431733711111111111111111111111" = 1'-0"
1/329100998000863467422222222222222222222222" = 1'-0"
1/65820199600172693484444444444444444444444" = 1'-0"
1/1316403992003453868888888888888888888888" = 1'-0"
1/26328079840069077377777777777777777777777" = 1'-0"
1/5265615968013815475555555555555555555555" = 1'-0"
1/1053123193602630891111111111111111111111111" = 1'-0"
1/210624638720526178222222222222222222222222" = 1'-0"
1/421249277441052356444444444444444444444444" = 1'-0"
1/842498554882104712777777777777777777777777" = 1'-0"
1/16849970897642094555555555555555555555555" = 1'-0"
1/3369994179528418911111111111111111111111111" = 1'-0"
1/673998835905683782222222222222222222222222" = 1'-0"
1/1347997671811367564444444444444444444444444" = 1'-0"
1/2695995343622735127777777777777777777777777" = 1'-0"
1/539199068724547025555555555555555555555555" = 1'-0"
1/10783981374909405111111111111111111111111111" = 1'-0"
1/2156796274981881022222222222222222222222222" = 1'-0"
1/4313592549963762044444444444444444444444444" = 1'-0"
1/862718509992752408888888888888888888888888" = 1'-0"
1/17254371199855048177777777777777777777777777" = 1'-0"
1/345087423997100963555555555555555555555555" = 1'-0"
1/69017484799420192711111111111111111111111111" = 1'-0"
1/13803496959884038542222222222222222222222222" = 1'-0"
1/2760699391976807708888888888888888888888888" = 1'-0"
1/55213987839536154177777777777777777777777777" = 1'-0"
1/1104279576912230835555555555555555555555555" = 1'-0"
1/220855915382446167111111111111111111111111111" = 1'-0"
1/44171183076489233422222222222222222222222222" = 1'-0"
1/88342366152978466844444444444444444444444444" = 1'-0"
1/17668473230595693368888888888888888888888888" = 1'-0"
1/35336946461191397777777777777777777777777777" = 1'-0"
1/7067389292238279555555555555555555555555555" = 1'-0"
1/1413477858447555911111111111111111111111111111" = 1'-0"
1/282695571695511192222222222222222222222222222" = 1'-0"
1/565391143391023784444444444444444444444444444" = 1'-0"
1/11307822879820475688888888888888888888888888" = 1'-0"
1/226156457596409513777777777777777777777777777" = 1'-0"
1/45231291519281902755555555555555555555555555" = 1'-0"
1/9046258303856380551111111111111111111111111111" = 1'-0"
1/1809251660771276110222222222222222222222222222" = 1'-0"
1/3618503321542552204444444444444444444444444444" = 1'-0"
1/723700664308510440888888888888888888888888888" = 1'-0"
1/1447401328617008801777777777777777777777777777" = 1'-0"
1/289480265723401760355555555555555555555555555" = 1'-0"
1/57896053144680352071111111111111111111111111111" = 1'-0"
1/11579210628936070414222222222222222222222222222" = 1'-0"
1/2315842125787214082844444444444444444444444444" = 1'-0"
1/4631684251574428166568888888888888888888888888" = 1'-0"
1/9263368503148856331337777777777777777777777777" = 1'-0"
1/1852673700629771267267555555555555555555555555" = 1'-0"
1/37053474012595425345351111111111111111111111111" = 1'-0"
1/7410694802519085069066222222222222222222222222" = 1'-0"
1/14821389605137701338133244444444444444444444444" = 1'-0"
1/2964277921034340267626648888888888888888888888" = 1'-0"
1/59285558420686805352532977777777777777777777777" = 1'-0"
1/11857111684137610710505555555555555555555555555" = 1'-0"
1/237142233682752214221011111111111111111111111111" = 1'-0"
1/47428446736550442844202222222222222222222222222" = 1'-0"
1/94856893473100885688404444444444444444444444444" = 1'-0"
1/18971378694620171377608888888888888888888888888" = 1'-0"
1/37942757389240342755317777777777777777777777777" = 1'-0"
1/7588551477848068551066355555555555555555555555" =