



ELEVATION KEY NOTES:

- E-1 FIELD STONE (USE STONES FROM THE SITE)
- E-2 CEDAR LAP SIDING
- E-3 CEDAR PANELS
- E-4 STONE CAP
- E-5 BRICK ARCH
- E-6 BRICK TRIM
- E-7 1" X DOUGLAS FIR TRIM
- E-8 FASCIA (DOUGLAS FIR)
- E-9 PRE-FINISHED METAL ROOF (RIB SPACING 16" O.C.)
- E-10 COPPER FLASHING
- E-11 WOOD GARAGE DOOR WITH GLASS INSERTS
- E-12 NATURAL WOOD FINISH
- E-13 CONCRETE WALL (FORM TO HAVE VERTICAL WOOD PATTERN)
- E-14 RECESSED IN CONCRETE WALL FOR ELECTRIC METER
- E-15 IRON GATE TO MEET CODE REQUIREMENTS FOR POOL SAFETY
- E-16 IRON FENCE TO MEET CODE REQUIREMENTS FOR POOL SAFETY
- E-17 TRELLIS OVER POOL GATE
- E-18 LARGE BOLLARDS TAKEN FROM SITE FOR CONSTRUCTION OF WATERFALL
- E-19 STEEL BRACKETING TO BE USED TO MEET THE CODE REQUIREMENTS FOR POOL SAFETY
- E-20 CABINET WINDOW WITH CEDAR WOOD ACCENT PANEL ABOVE
- E-21 POCKET SLIDING GLASS DOORS BY PLAZA DOORS
- E-22 BRICK STAIRS WITH PRE-CAST TREADS AND BRICK RISERS
- E-23 AWNING WINDOW WITH SCREEN
- E-24 FIXED GLASS (INSULATED GLASS)
- E-25 ALUMINUM WOOD FRAME GLASS SLIDING DOORS WITH SLIDING SCREENS
- E-26 SKYLIGHT
- E-27 CERAMIC CHIMNEY CAP
- E-28 FLUE WITH BIRD SCREEN AND RAIN CAP
- E-29 LIGHTNING ROD
- E-30 NATURAL STONE STEPS
- E-31 LANDSCAPE BANK WITH GROUND COVER NIC.
- E-32 EXISTING GRADE LINES
- E-33 FINISH GRADE IS 6" BELOW FLOOR ELEVATION AT DOORS
- E-34 DIRECT VENTS FROM MECHANICAL, MIN. 2'-0" SEPARATION BETWEEN VENTS WITH STONE ARCH
- E-35 RAMP AT ENTRY
- E-36 TERRACE SLOPE AT 2%
- E-37 BANK 2 TO 1 SLOPE PLANTED IN GROUND COVER
- E-38 SIDEWALK TO MATCH POOL TERRACE MATERIAL
- E-39 16'-0" HIGH FRENCH DOORS

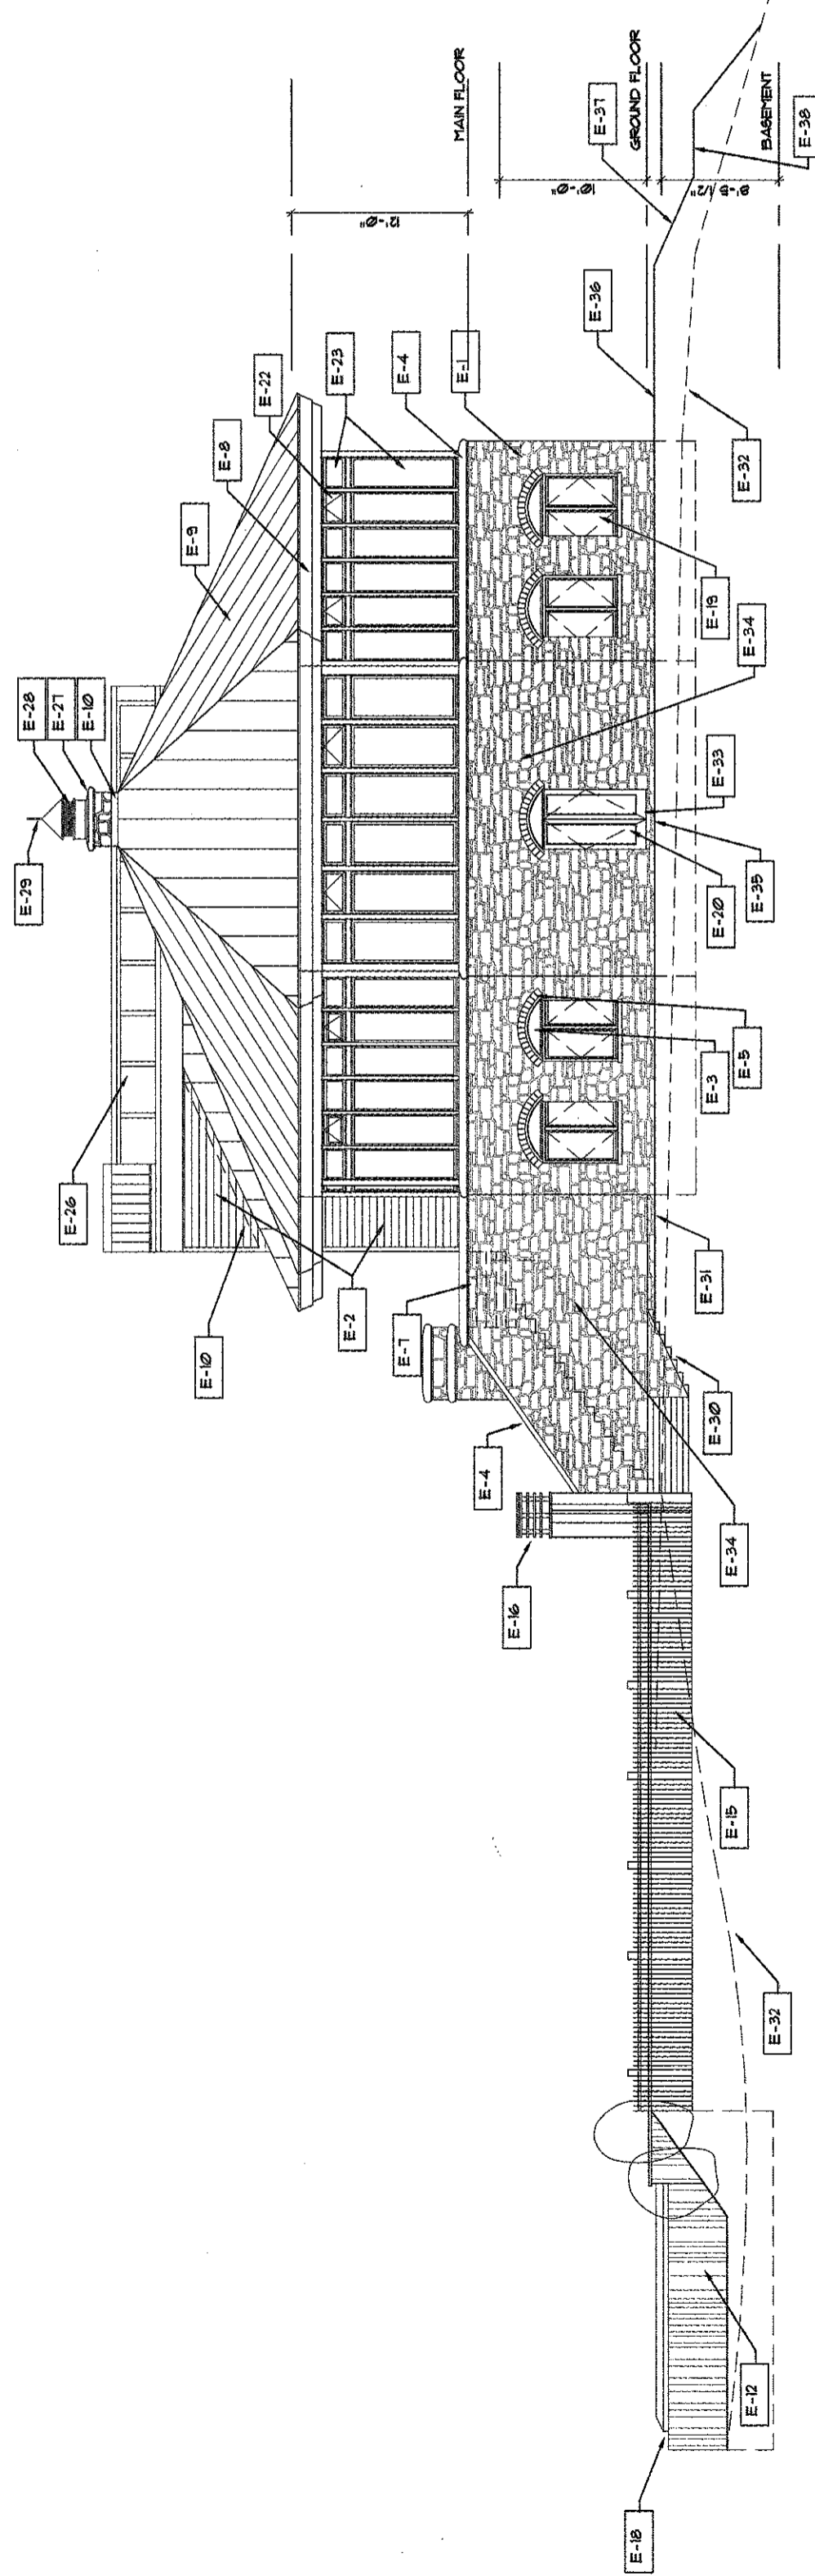

SOUTH-SIDE ELEVATION
SCALE: 3/16" = 1'-0"

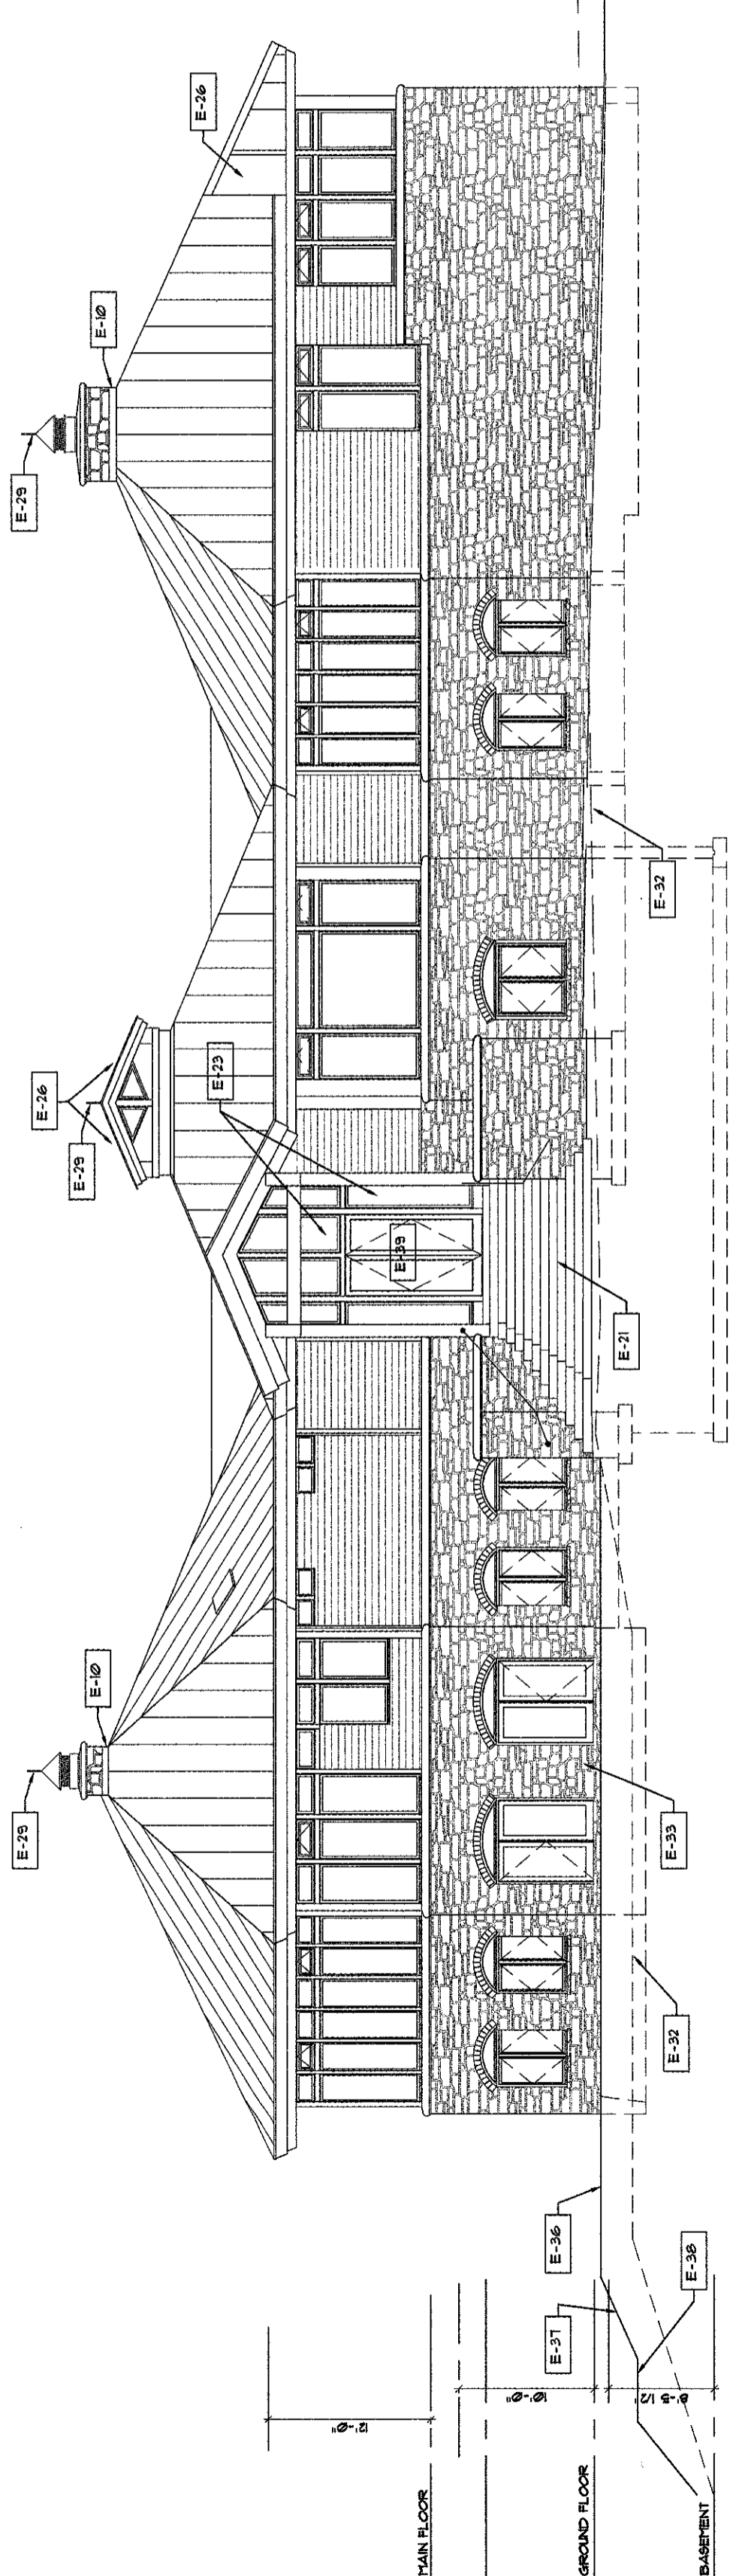

EAST-FRONT ELEVATION
SCALE: 3/16" = 1'-0"